


- PHASE 1A - (MAINTENANCE/STORAGE BUILDING AND 2 PORTABLES FOR CHURCH AND MEETING SPACE)
- PHASE 1B - (400 SEAT WORSHIP HALL W/ CLASSROOMS AND OFFICES WITHIN BUILDING)
- PHASE 2 - (RENOVATION OF EXISTING WORSHIP CENTER TO 700 SEAT CAPACITY, ADDITION OF CLASSROOM AND CHURCH OFFICES/MEETING BUILDINGS, DAYCARE CENTER, AND ADDITIONAL PARKING)
- PHASE 3 - (YOUTH HALL, AMPHITHEATRE/PICNIC AREAS, ADDITIONAL CLASSROOM/MEETING BUILDING)

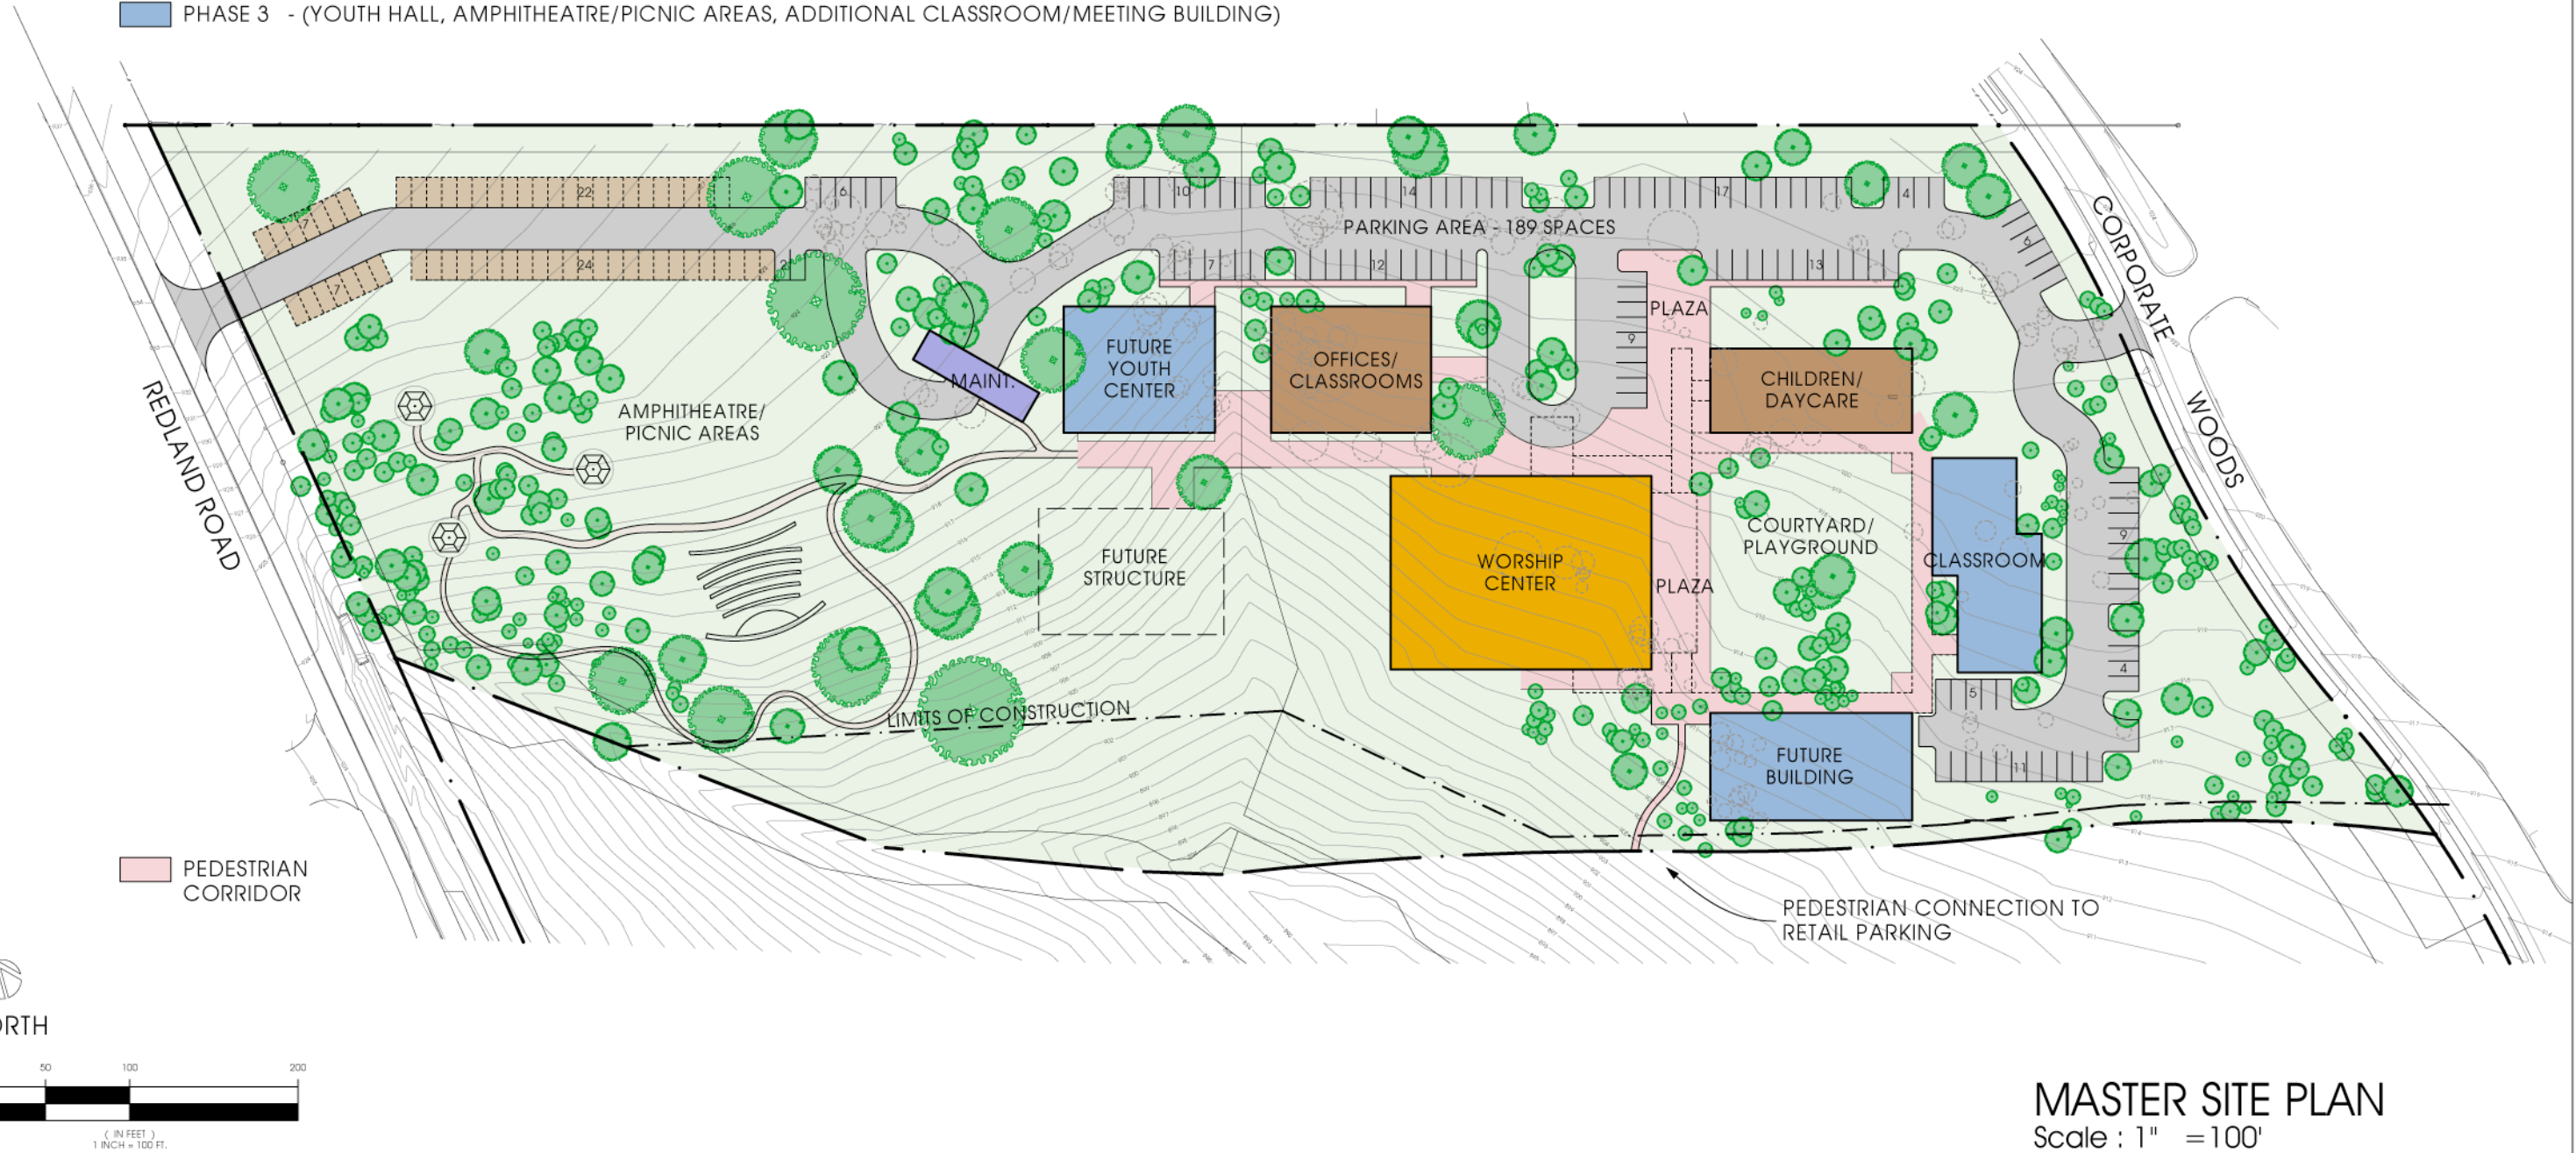

**MASTER SITE PLAN**  
Scale : 1" = 100'

# HOPE CHURCH

Project No. 26-022  
Date: 5 OCTOBER 07

SITE PLAN DEVELOPMENT